


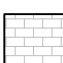



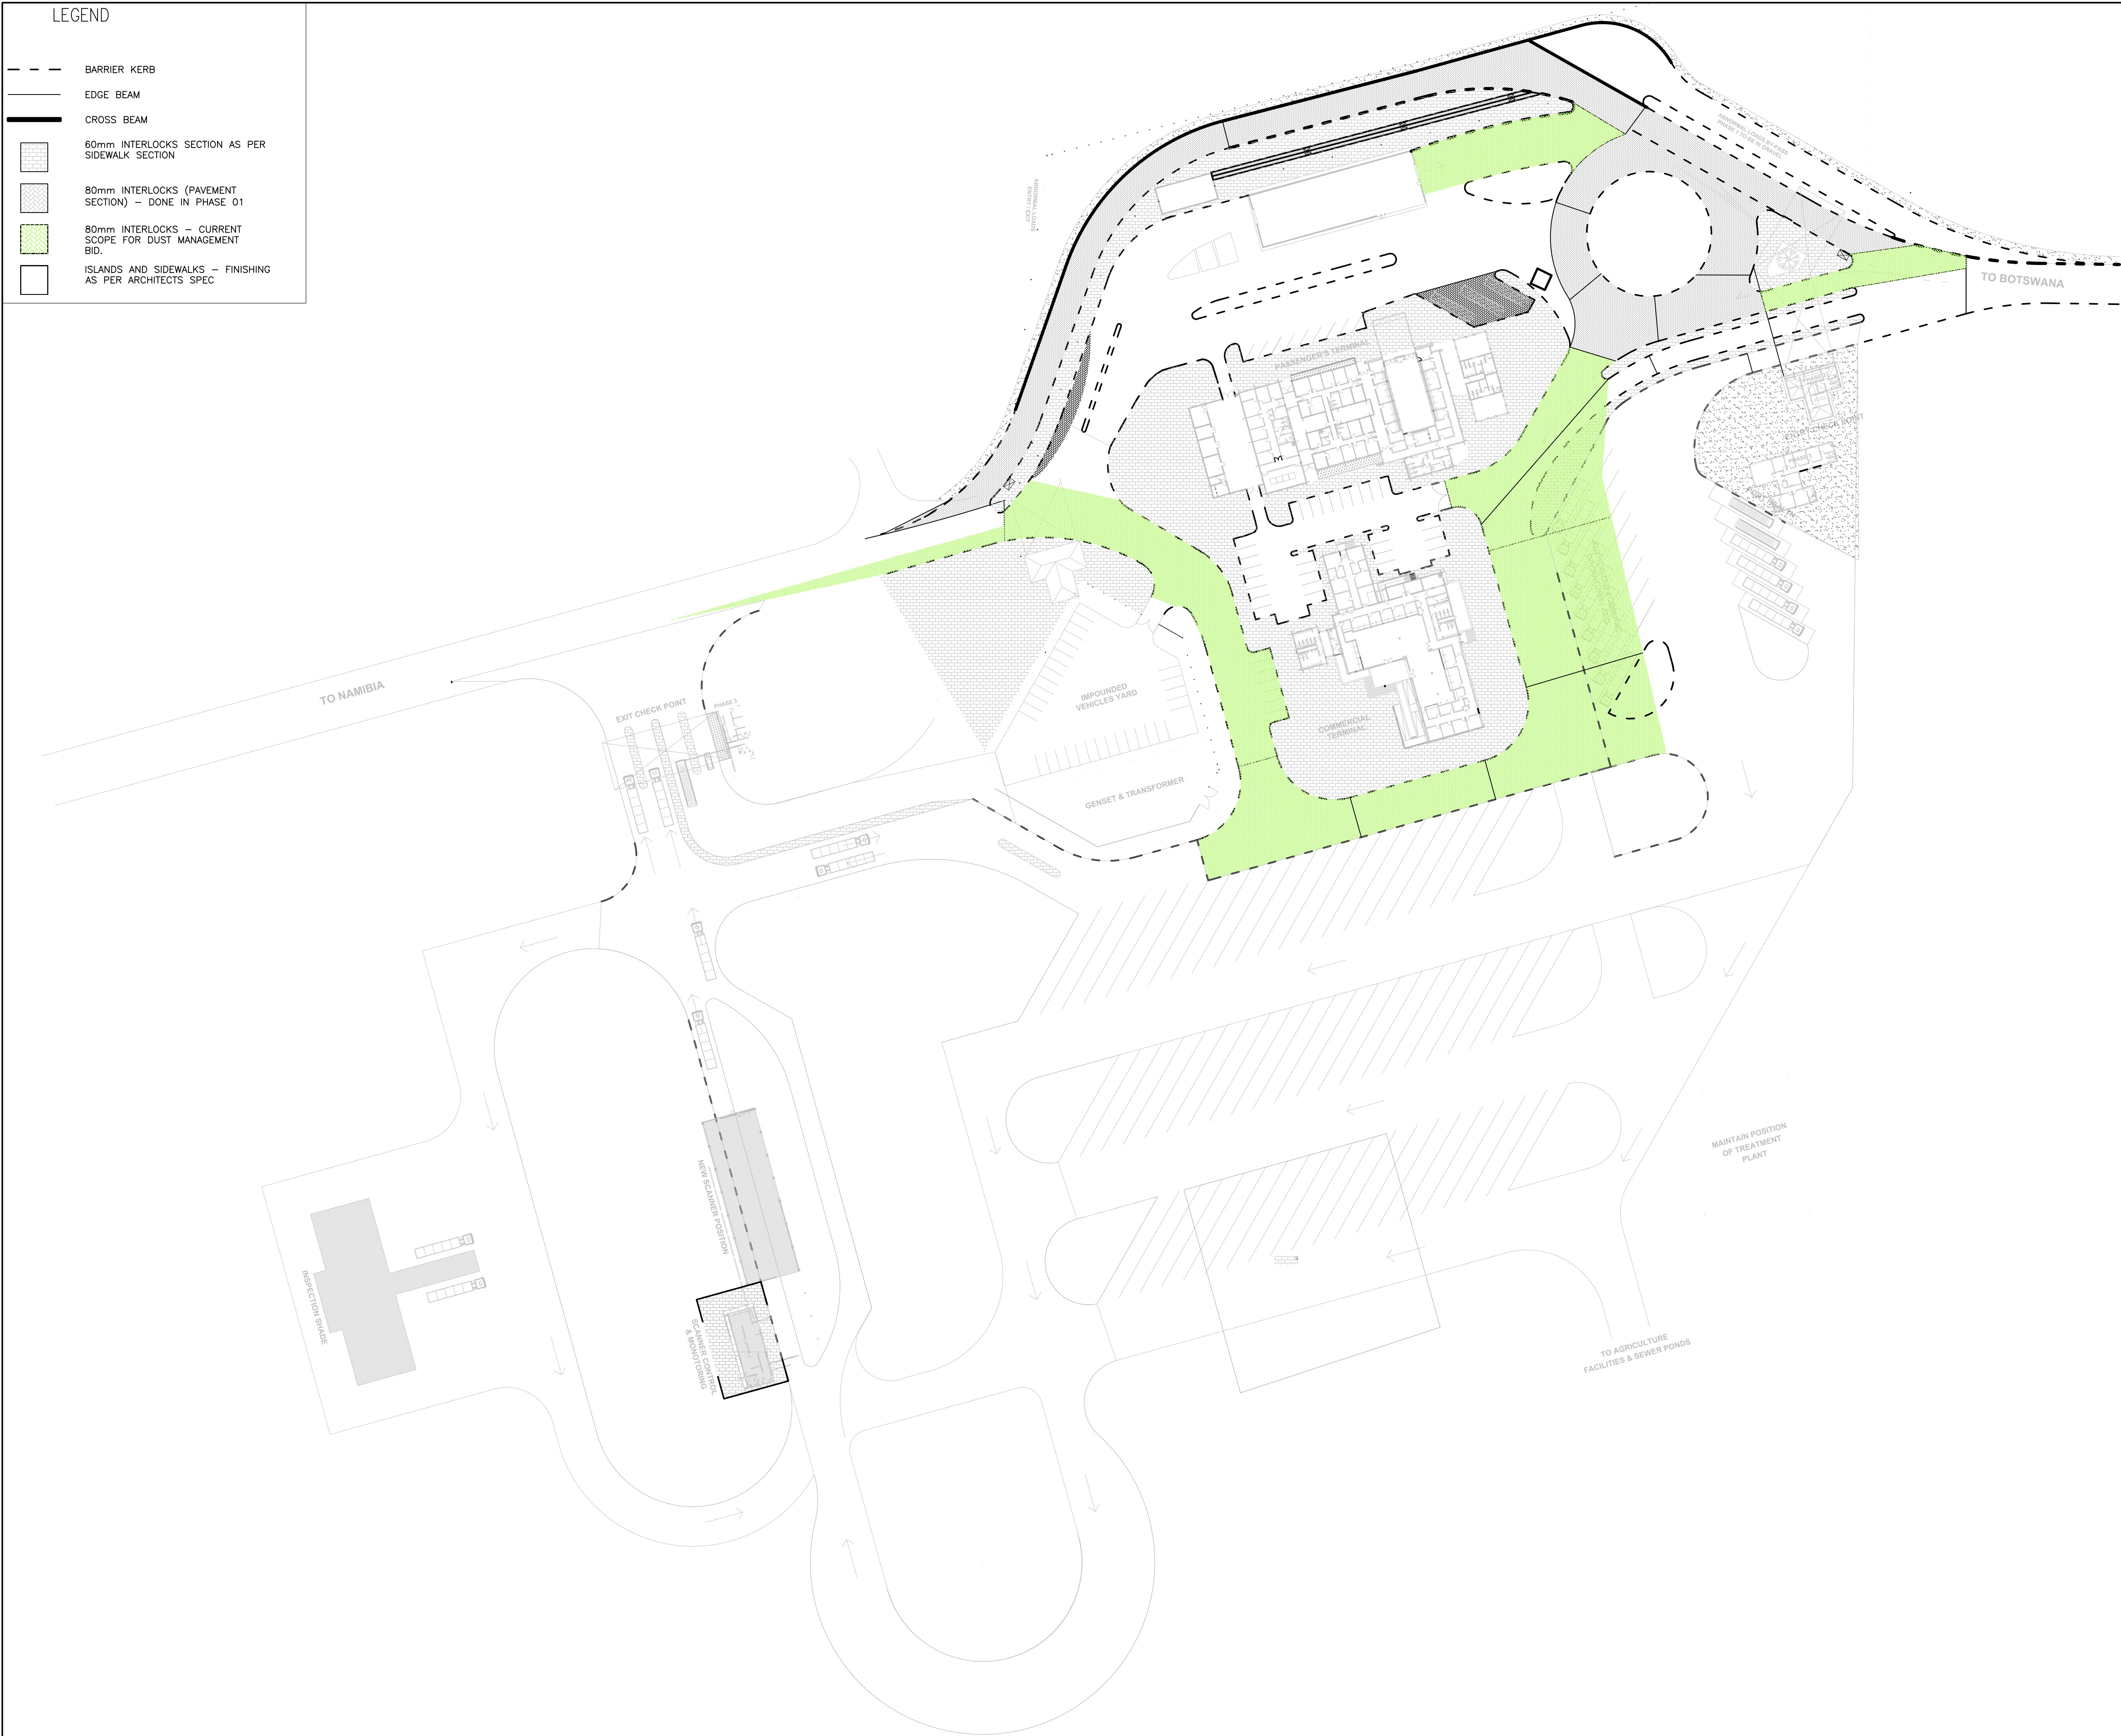


# LEGEND

	BARRIER KERB
	EDGE BEAM
	CROSS BEAM
	60mm INTERLOCKS SECTION AS PER SIDEWALK SECTION
	80mm INTERLOCKS (PAVEMENT SECTION) – DONE IN PHASE 01
	80mm INTERLOCKS – CURRENT SCOPE FOR DUST MANAGEMENT BID.
	ISLANDS AND SIDEWALKS – FINISHING AS PER ARCHITECTS SPEC



1. NO PART OF THIS DRAWING MAY BE SCALED.
2. ALL DISCREPANCIES TO BE REPORTED TO ENGINEER IMMEDIATELY.
3. REFER TO DRAWING NO.: D0121/SR-02 FOR STANDARD NOTES.
4. ALL MATERIAL, TEST AND WORKMANSHIP TO BE ACCORDING TO SANS 1200 UNLESS OTHERWISE STATED.
5. CONTRACTOR TO PROTECT ALL EXISTING SERVICES AGAINST ANY DAMAGE.
6. THIS DRAWING TO BE READ IN CONJUNCTION WITH ARCHITECT DRAWINGS.



**Chigama**  
Architects



*Jordan Osthuyzen Nangele*  
Construction Cost Engineering & Management  
Registered Quantity Surveyors  
Established in 1997

P.O. Box 90680  
WINDHOEK, NAMIBIA  
TEL: (061) 220 081  
info@jongqs.com

M. SANYAUKE

APPROVED  
PROFESSIONAL  
ENGINEER

DATE \_\_\_\_\_

# REFURBISHMENT OF TRANS KALAHARI BORDER TO A ONE STOP BORDER POST



**NAMIBIA REVENUE AGENCY**  
PO BOX 10000, WINDHOEK  
TEL: (061) 209 2259

FOR BIDDING

TITLE: ROADS AND PAVING LAYOUT

NUMBER: D0121/SR-01(ii)

SCALE ON A1: 1:500

REVISION: A

NO	DESCRIPTION	ENG.	DATE
1	1	1	1